

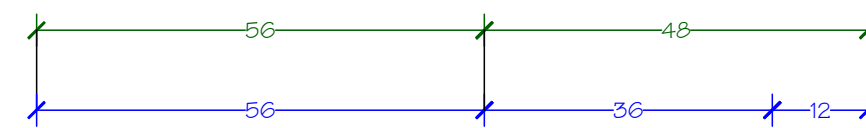




CENTERLINE
SITE
SITE
WALL/TALL

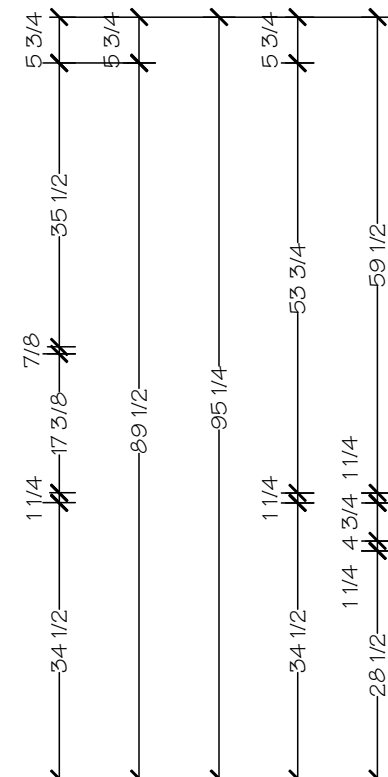


CENTERLINE
SITE
SITE
WALL/TALL

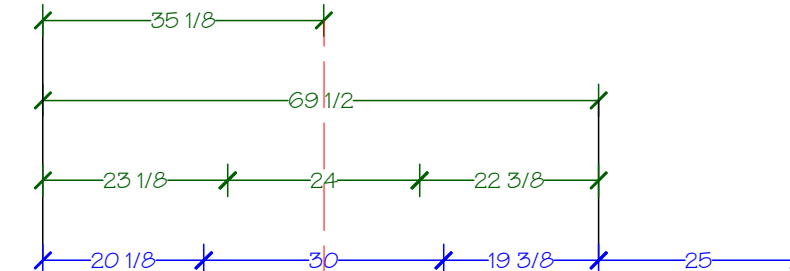

BASE/TALL

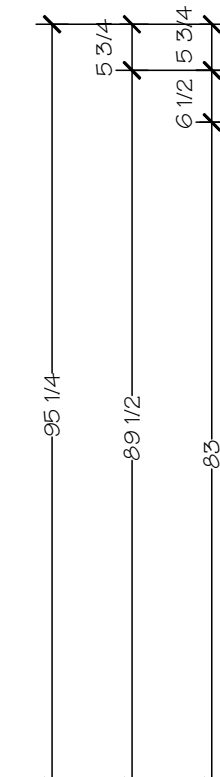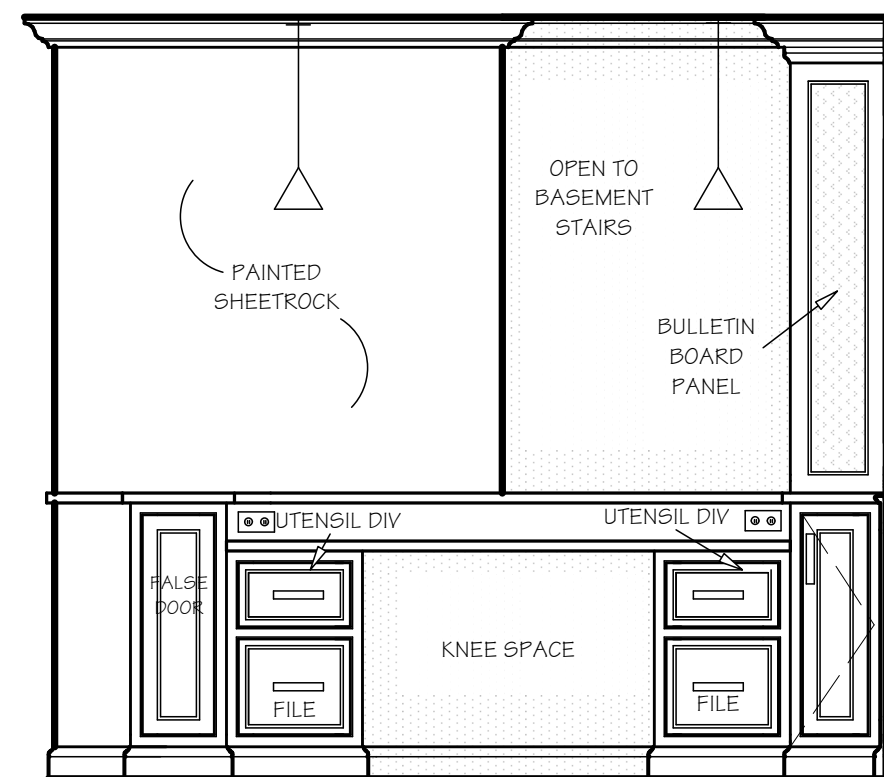

BASE/TALL

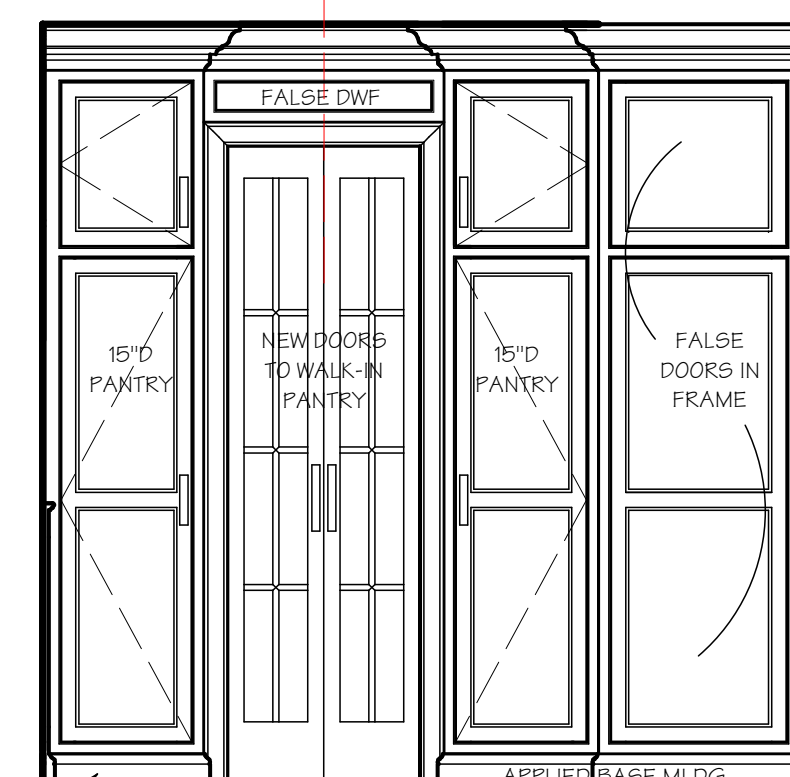


APPLIED BASE MLDG

ELEVATION A



ELEVATION B

ELEVATION C



NOTE: ADD DOOR STOP IF NECESSARY TO PREVENT DOOR FROM STRIKING MICROWAVE HANDLE

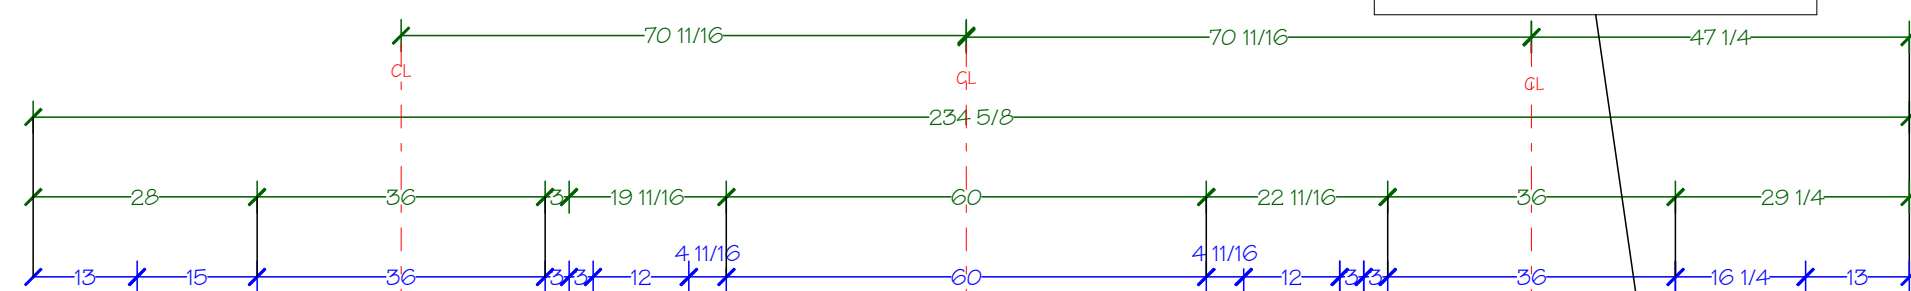

CENTERLINE
SITE
SITE
WALL/TALL

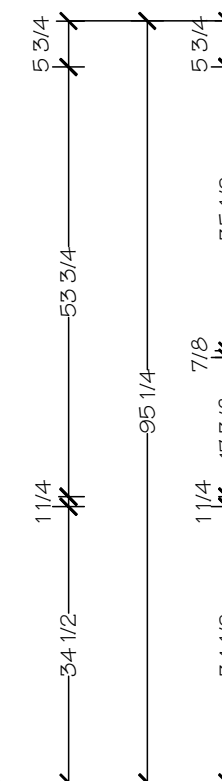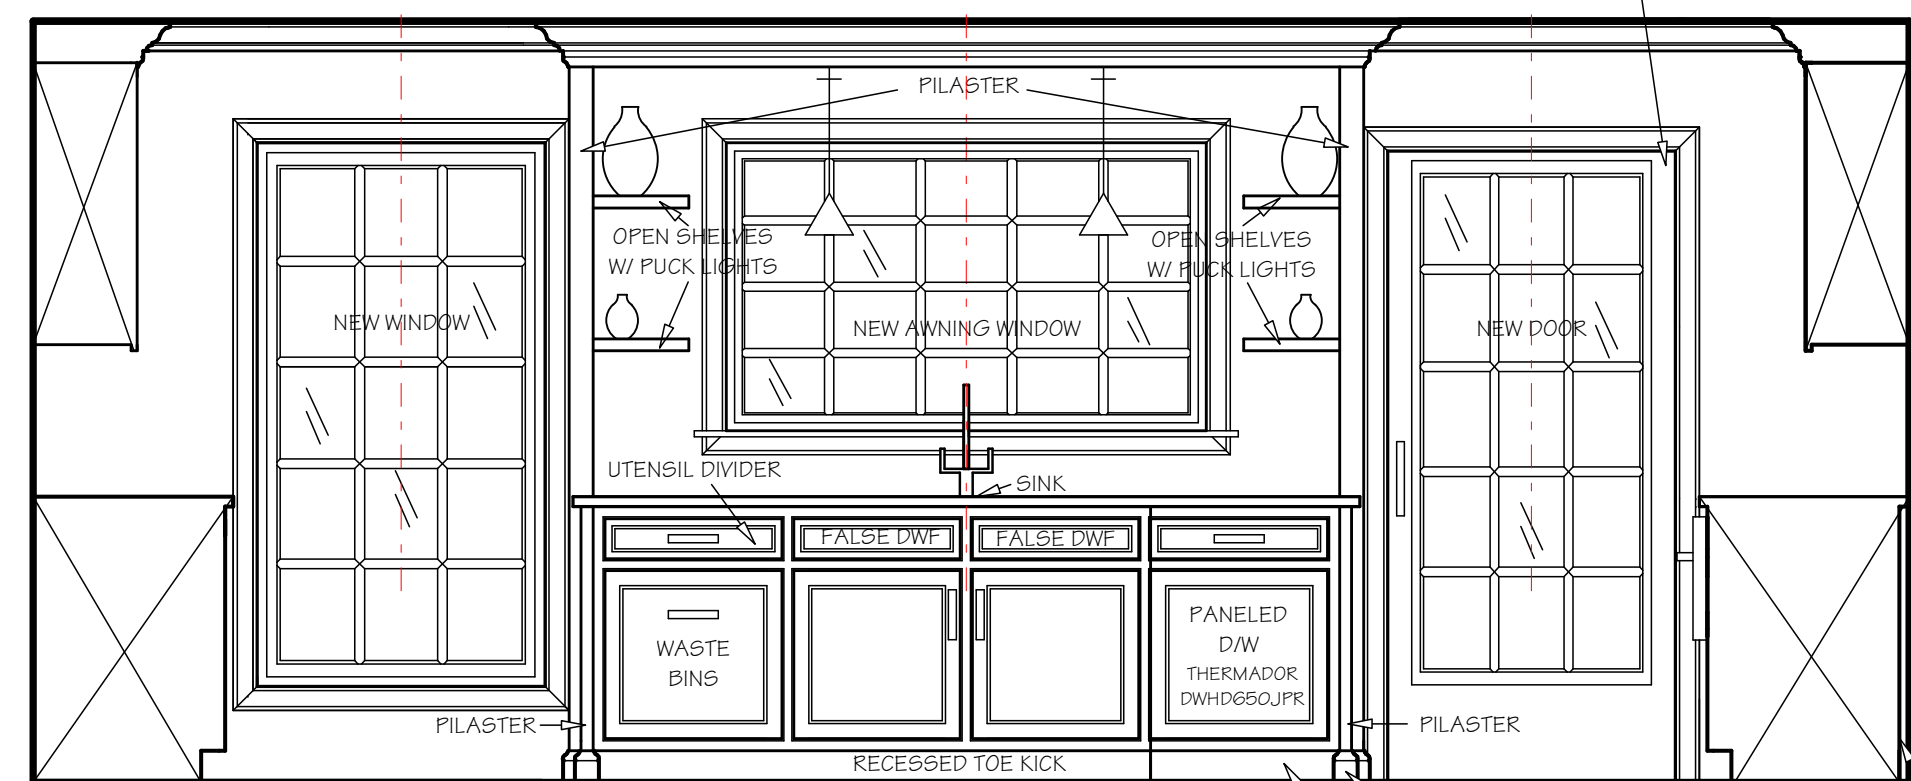

BASE/TALL

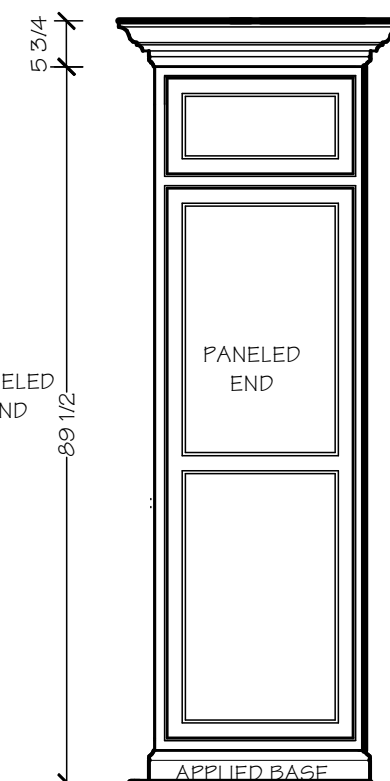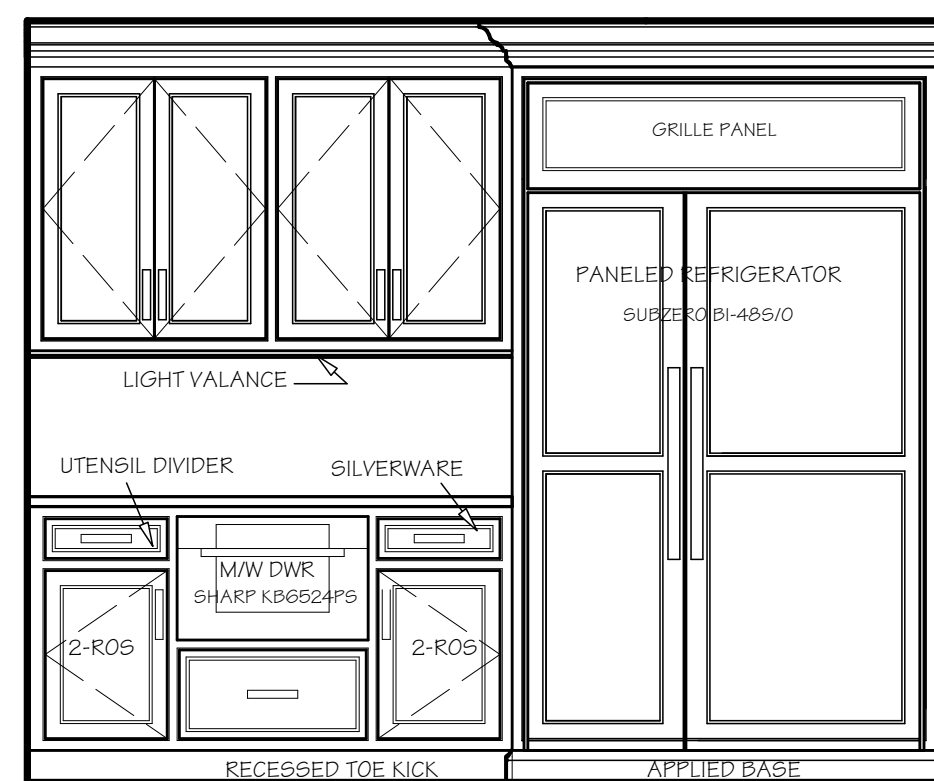

TALL

ELEVATION D

ELEVATION E

ELEVATION E - SIDE

NOTE: PULL BASE CABINETS APPROX. 1-1/4" FROM WALL TO BE 1" FROM FACE OF REFRIGERATOR CABINET



ALL DIMENSIONS AND SIZE DESIGNATIONS GIVEN ARE SUBJECT TO VERIFICATION ON JOB SITE AND ADJUSTMENT TO FIT JOB CONDITIONS

CONTRACT DOCUMENTS APPROVAL

CLIENT: DATE:
DESIGNER: DATE:



Amazing Spaces LLC
30 Fountain Road
Briarcliff Manor, NY 10510




DATE: 09-23-2013

SCALE:


SHEET:

REVISIONS:
10-3-13 10-30-13 11-1-13 11-26-13
10-28-13 10-31-13 11-5-13 12-2-13


1/2" = 1' 3 of 4

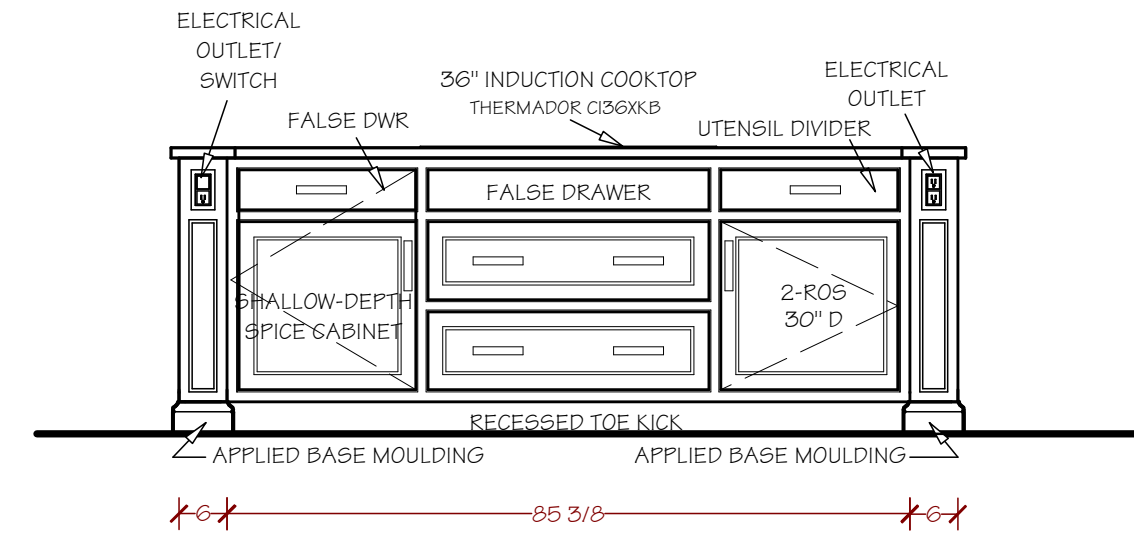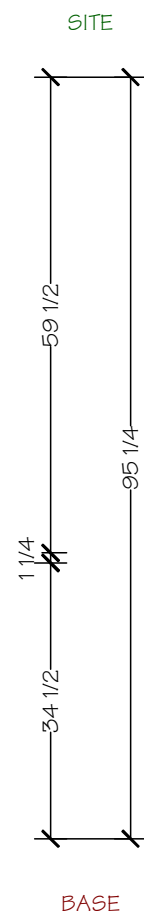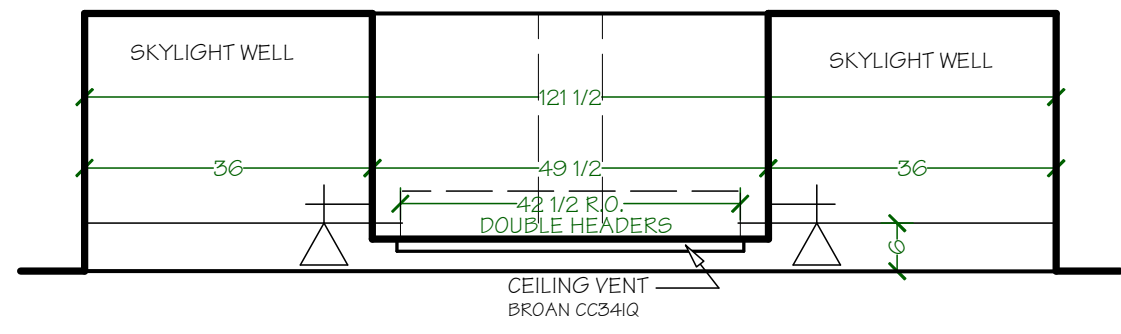


ELEVATION F

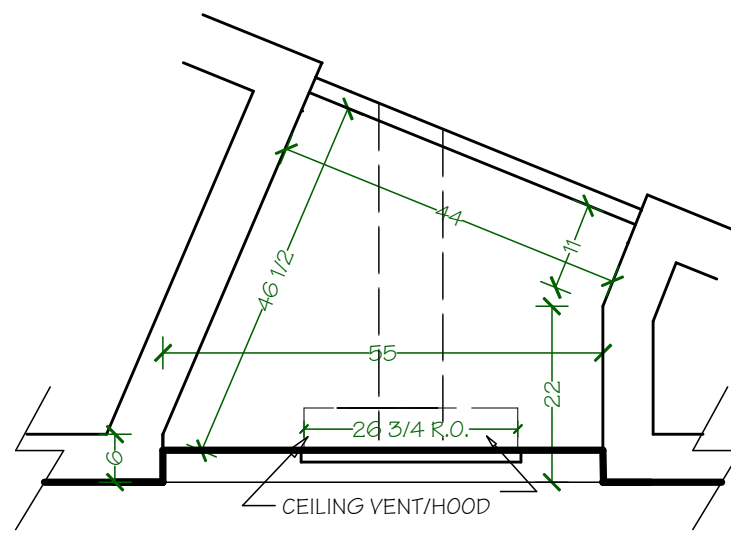

ELEVATION G

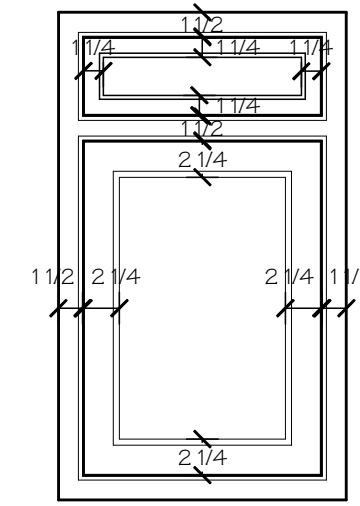


DOOR DETAIL
SCALE: 1" = 1'

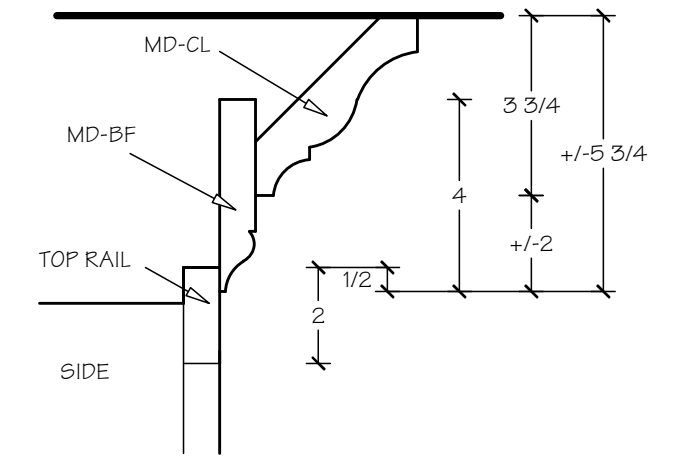


CROWN MOULDING DETAIL
SCALE: 3" = 1'


NOTE TO INSTALLER:
ATTACH 1/8" FILL AT
BOTTOM OF FRAME
FOR 1/8" OVERLAP

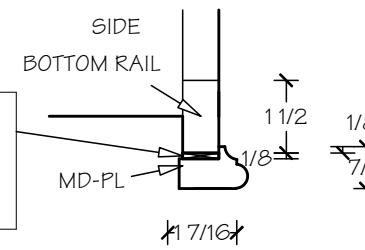



LIGHT VALANCE DETAIL
SCALE: 3" = 1'

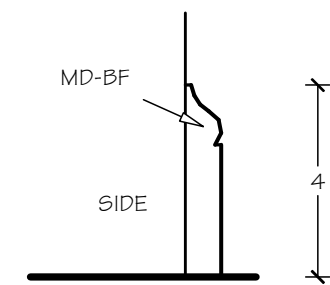

BASE MOULDING DETAIL
SCALE: 3" = 1'

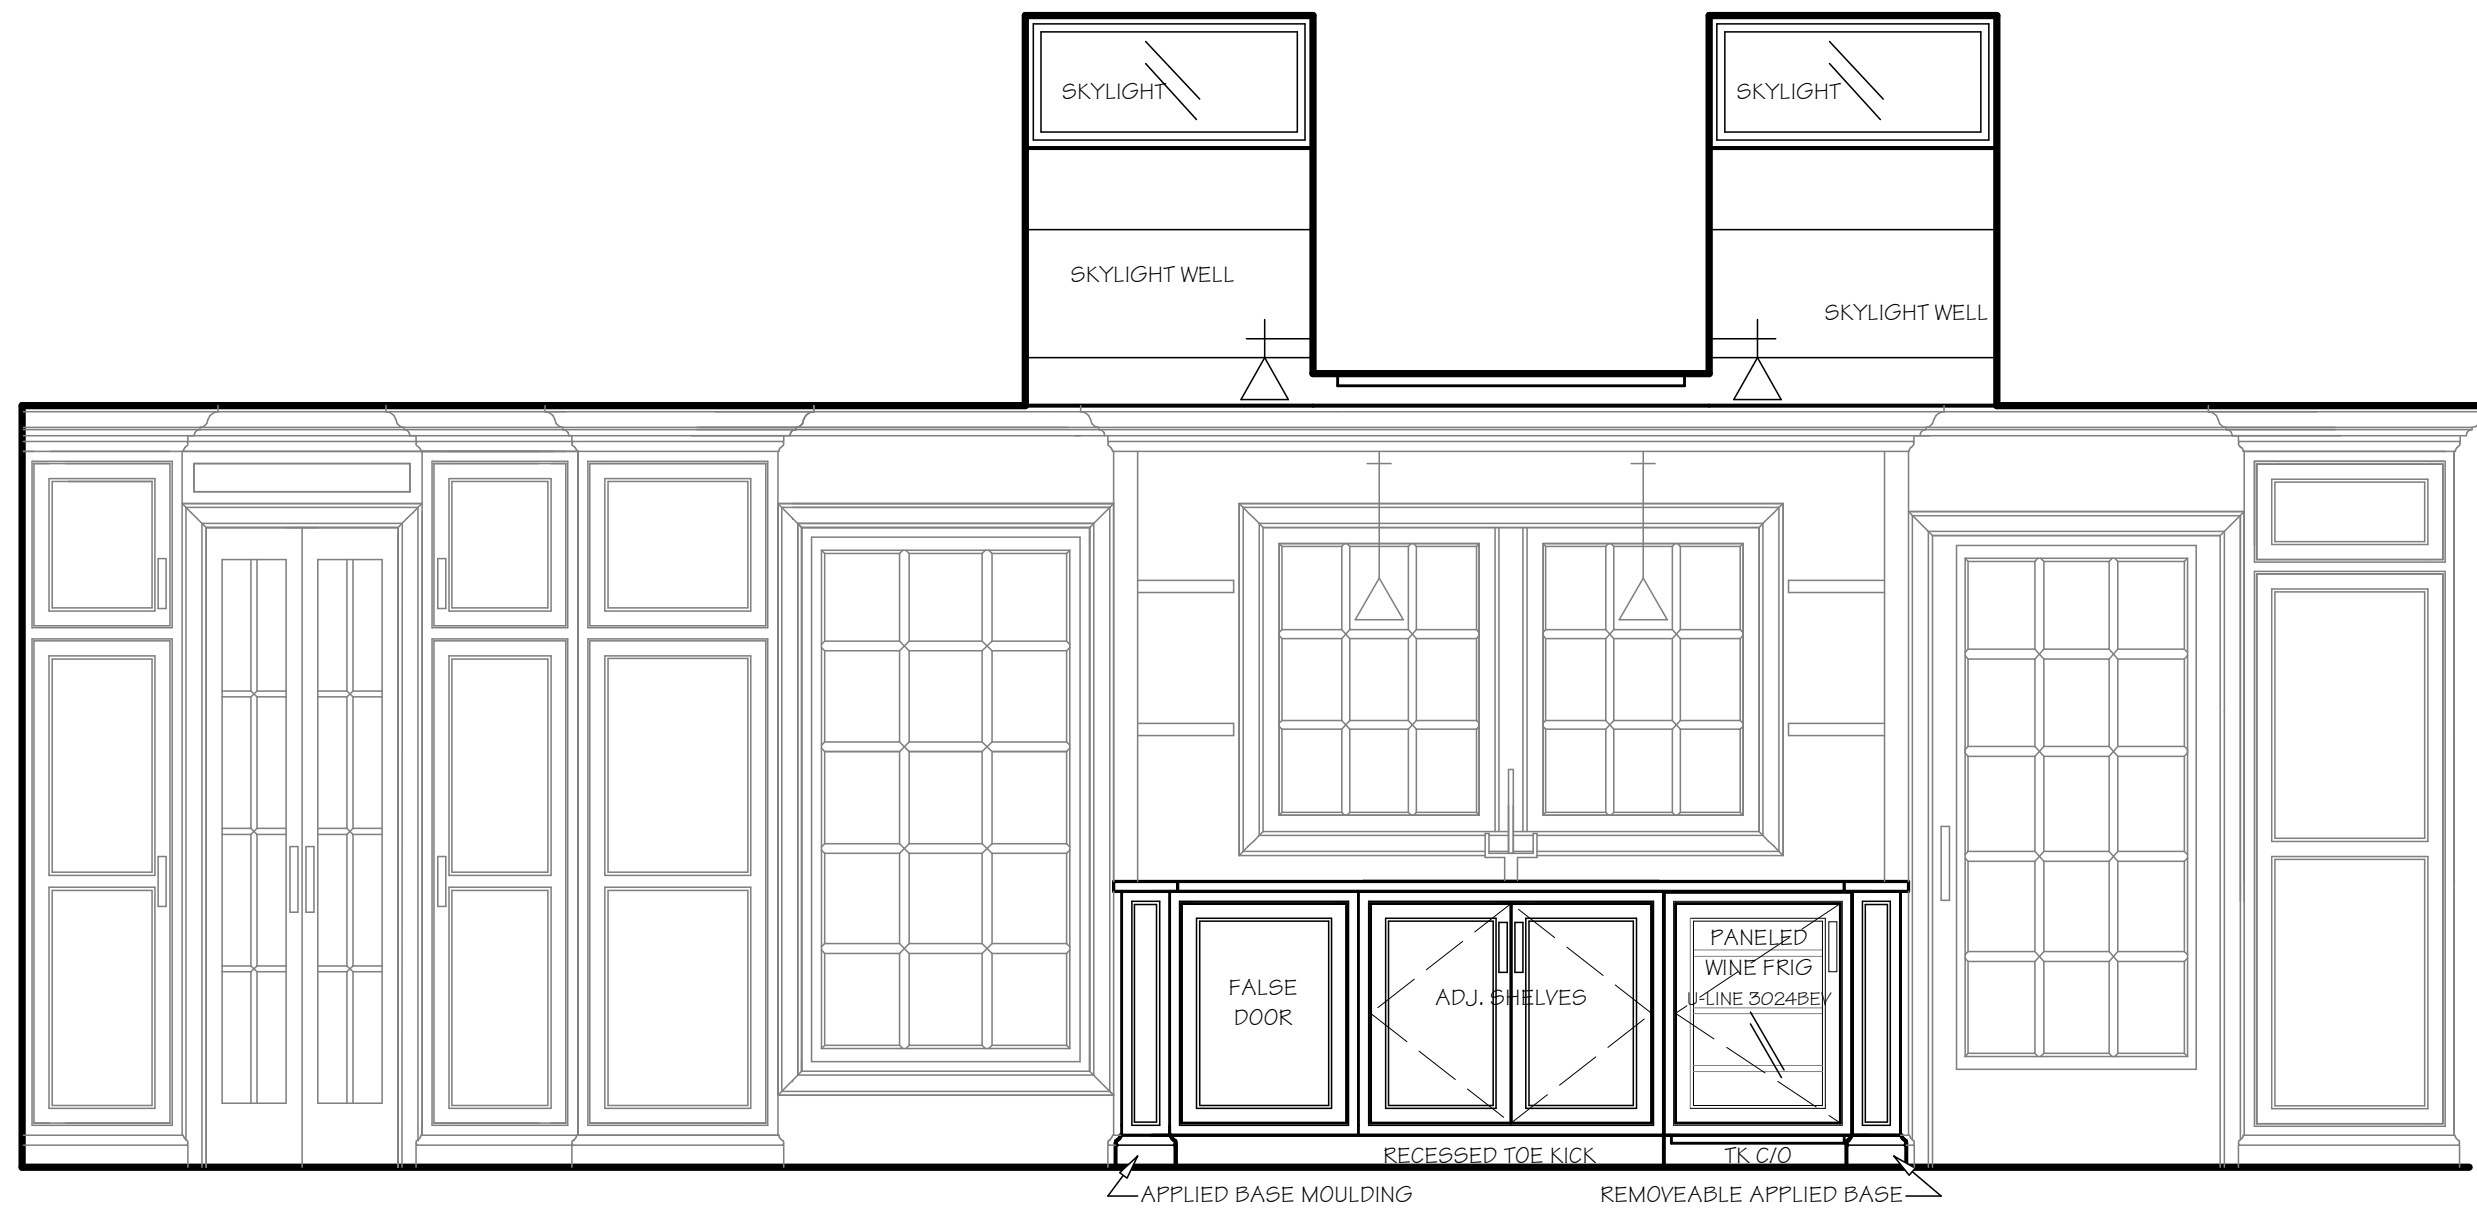

ELEVATION H

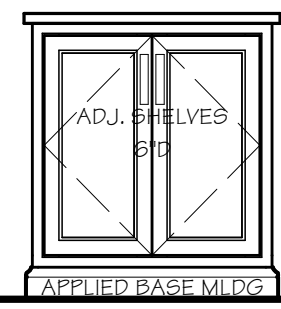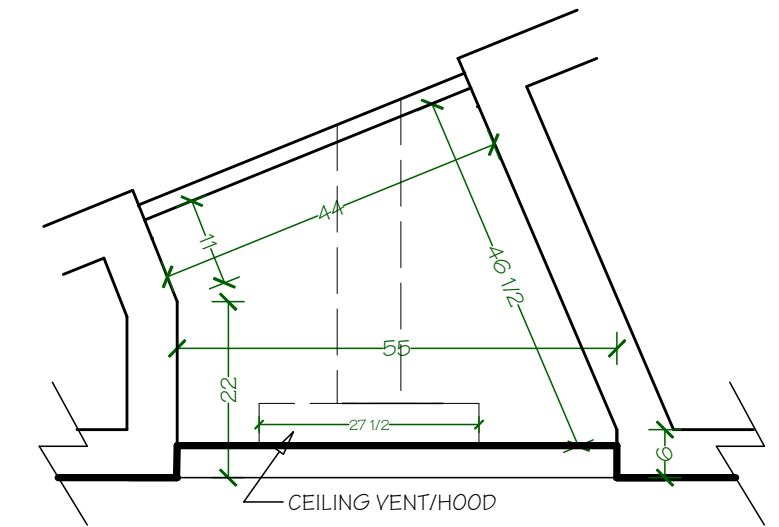

ELEVATION I



ALL DIMENSIONS AND SIZE DESIGNATIONS GIVEN ARE SUBJECT TO VERIFICATION ON JOB SITE AND ADJUSTMENT TO FIT JOB CONDITIONS

CONTRACT DOCUMENTS APPROVAL

CLIENT: DATE:
DESIGNER: DATE:



Amazing Spaces LLC
30 Fountain Road
Briarcliff Manor, NY 10510

DATE: 09-23-2013

SCALE:

SHEET:

REVISIONS:

10-3-13 10-30-13 11-1-13 11-26-13
10-28-13 10-31-13 11-5-13 12-2-13

1/2" = 1'

4 of 4